

Modifying the FIL Unified Men's and Women's Lacrosse Field

• less than 110 metre X 60 metre playing field


- all black lines on this diagram are field markings
- all blue lines are diagram labels only

NOTE

- centreline is 10.2 cm (4 inches) wide
- all other lines are 5.1 cm (2 inches) wide

Guidelines for reducing length of field

- remove equal amount from both sides of centreline
- for both men's and women's restraining lines the distance from each restraining line to the goal line remains as indicated on this diagram
- the length of the wing line on each side of centre is half the distance from the centreline to the men's restraining line

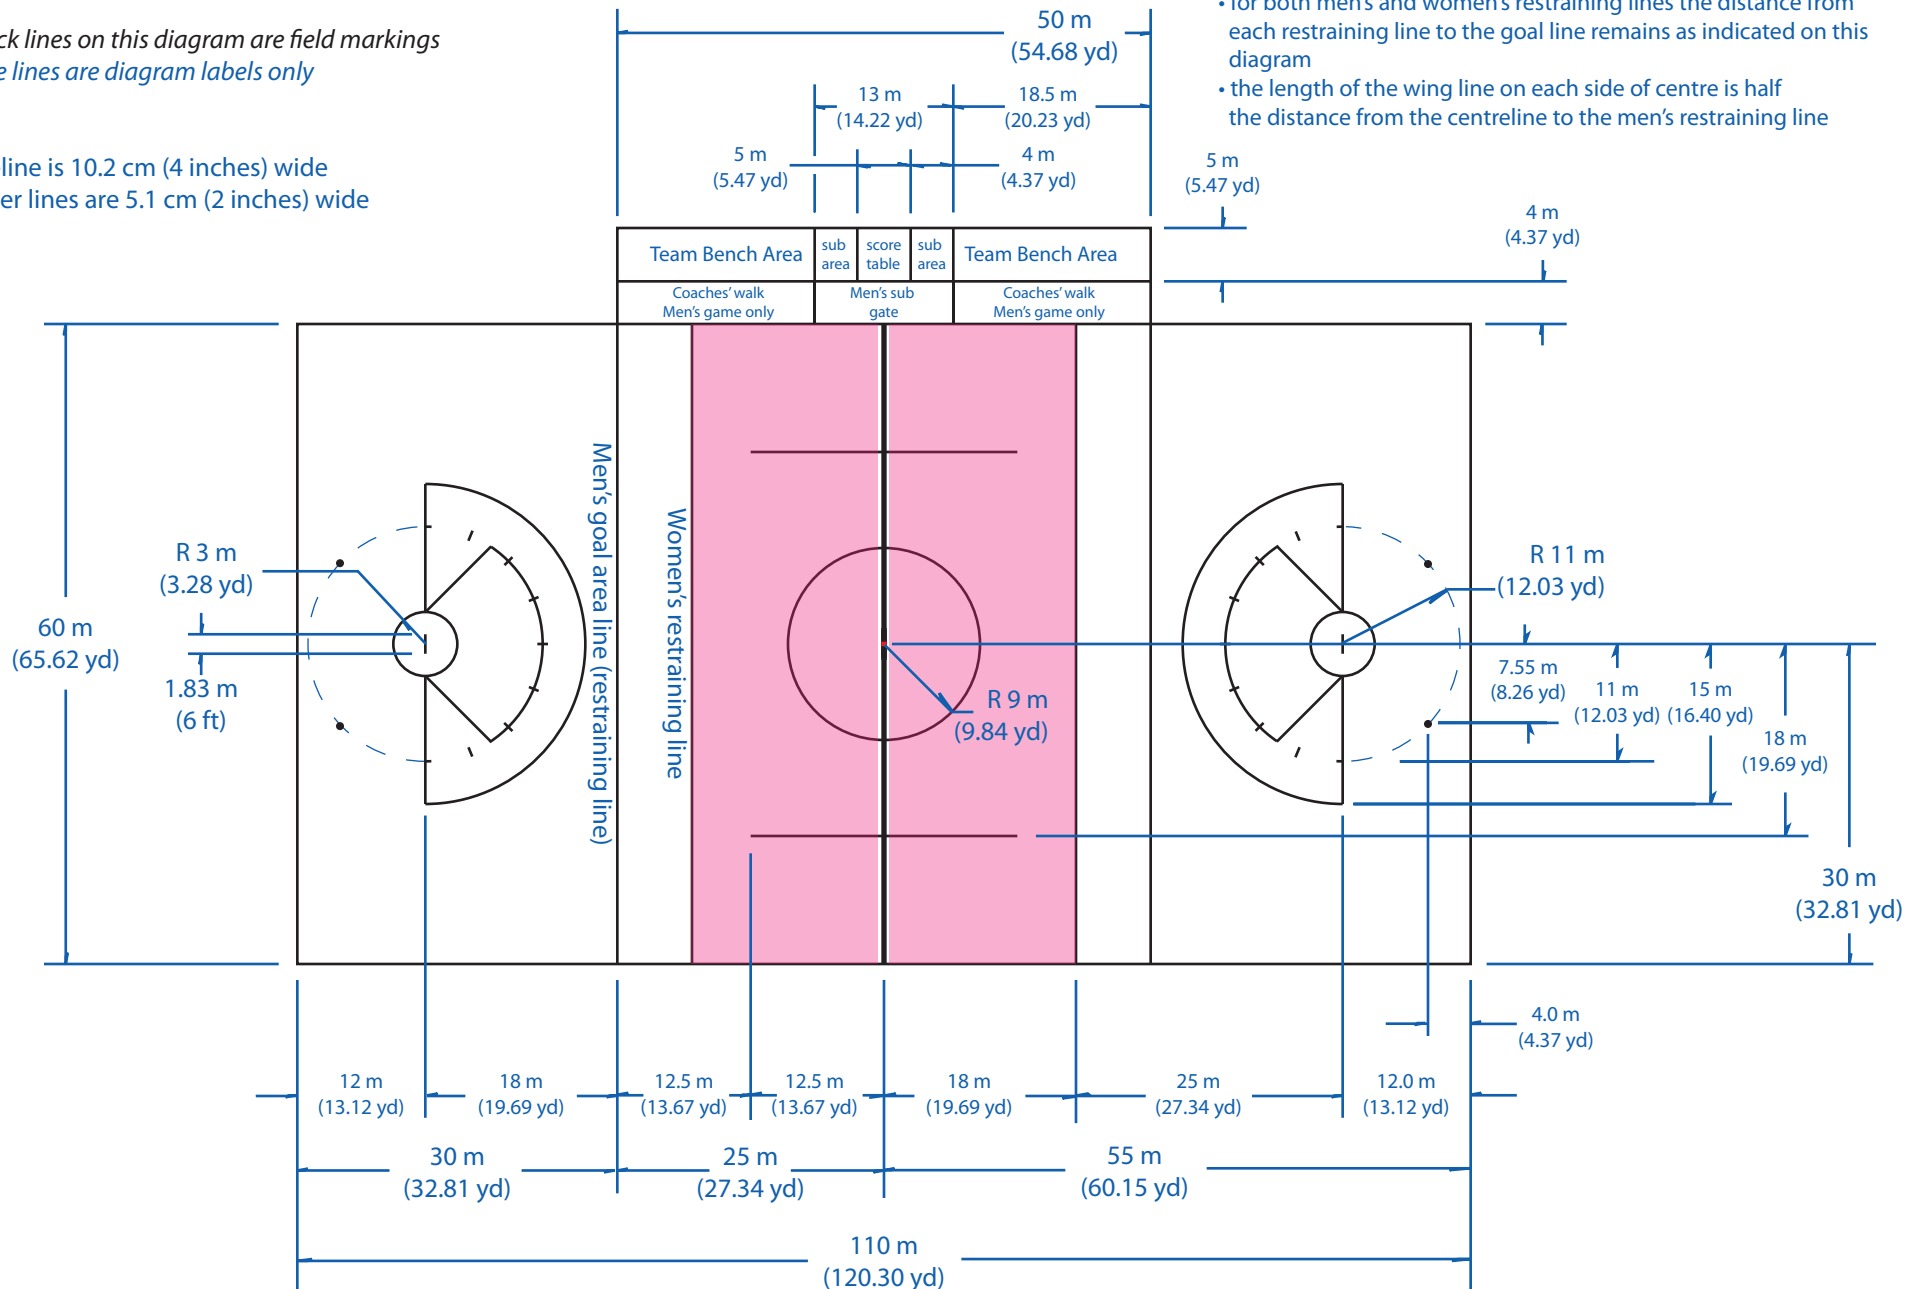

Remove space from pink area when length is less than 110 metres

Diagram # 8